



1




2




3




4

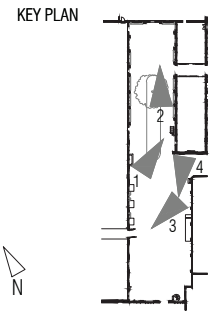

FITTINGS LEGEND

- FHR FIRE HOSE REEL
-  DOUBLE SOCKET POWER OUTLET

NOTE: ALL POWER OUTLETS ARE 15 AMP

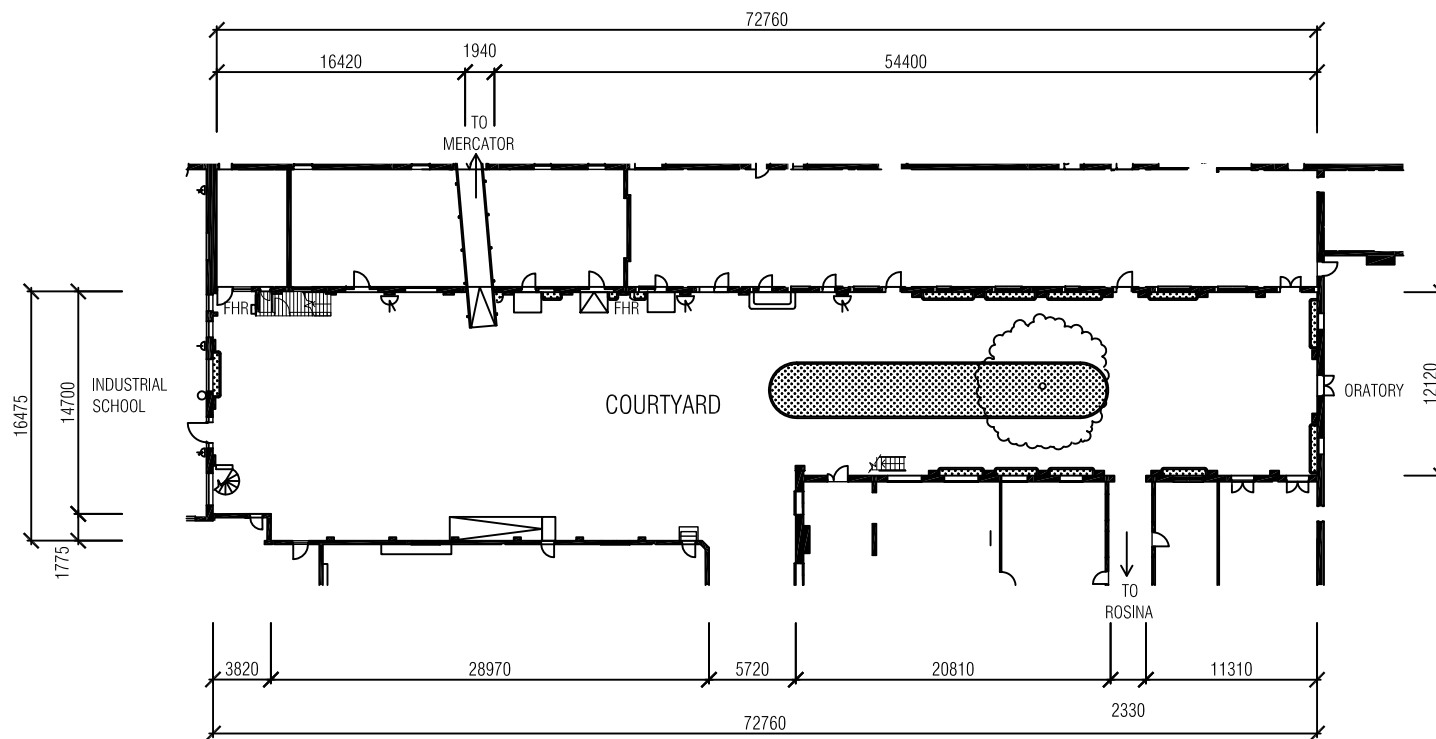


SACRED HEART COURTYARD PLAN

KEY PLAN



Studio 815 / 37 Swanston Street, Melbourne VIC 3000  
 t. + 61 (0) 439 767 228 t. + 61 (0) 422 262 847  
 we@folkarchitects.com www.folkarchitects.com

DRAFT

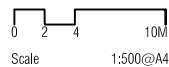

ABBOTSFORD CONVENT ROOM LAYOUT PLANS  
 Project No. 1203 Date 13.03.2014

SACRED HEART COURTYARD PLAN  
 Drawing No. SK023